


24
22
20
18
16
14
12
10
8
6
4
2
0
0
1
2
3
4
5
6
7
8
9
10
11
12

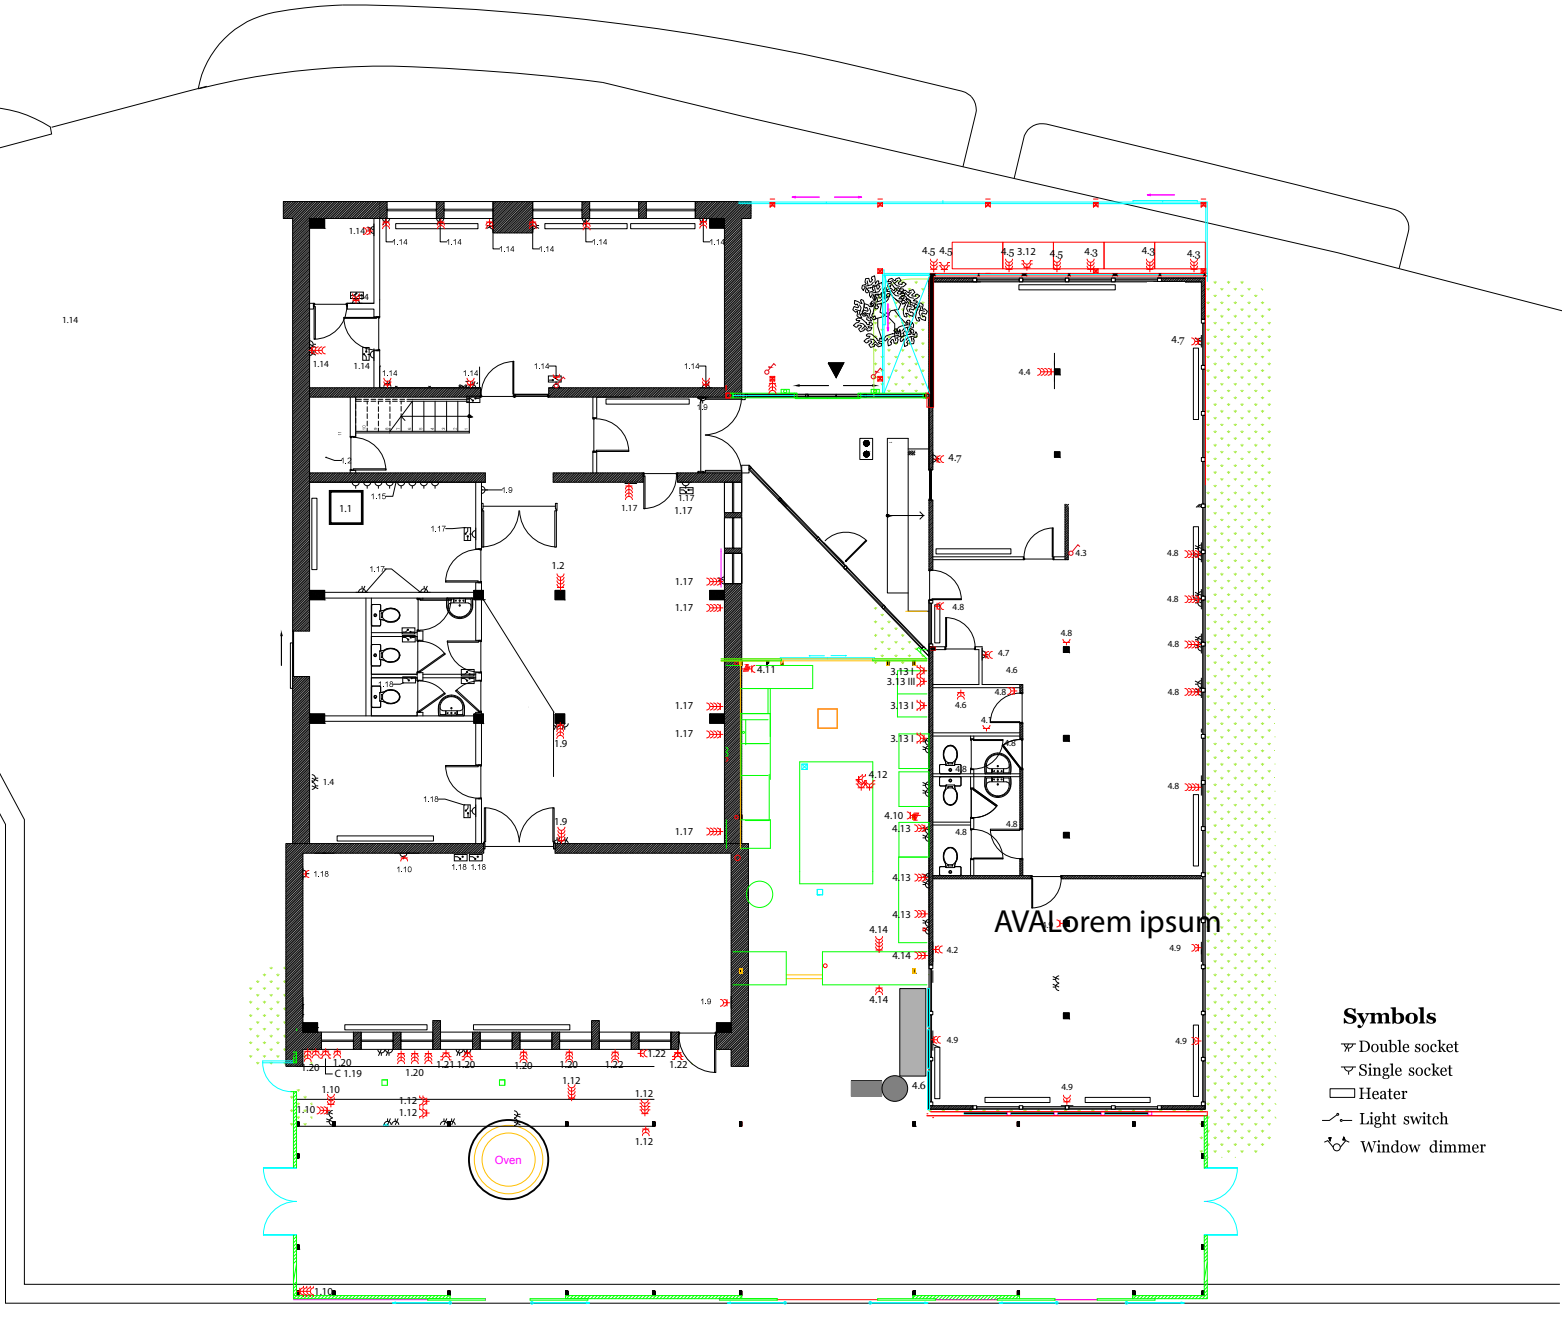

Mediamatic
Dijksgracht, 6
1019 BS Amsterdam

page nr. **01**


Sockets plan of Main
Building and Portacabin

Scale
1:200

Drawn by
Ni Nan edited by Saro

Date
22-03-2017

- Symbols**
- ⌘ Double socket
 - ▽ Single socket
 - Heater
 - ⌋ Light switch
 - ⌚ Window dimmer

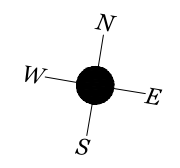

C = Coffeemachine